

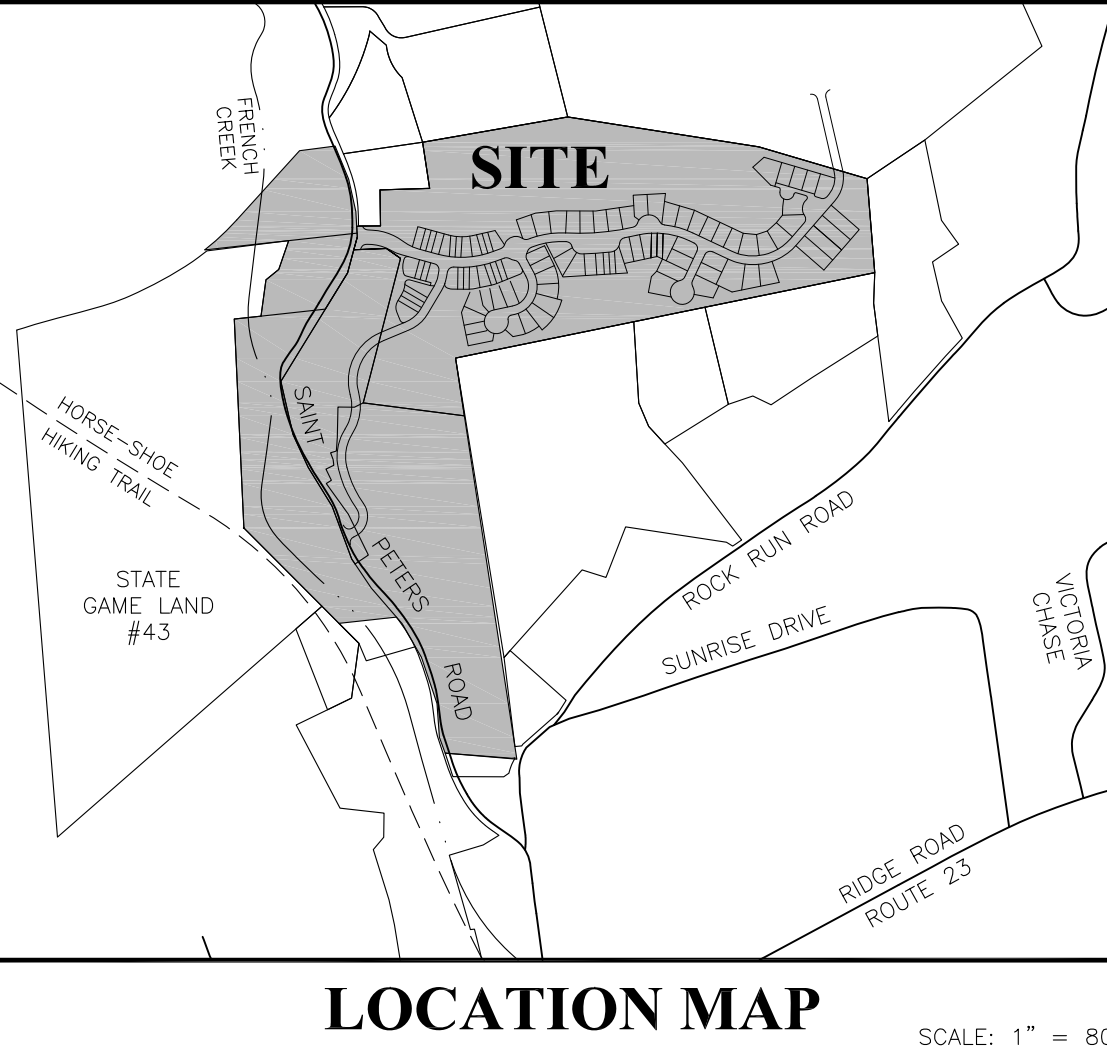
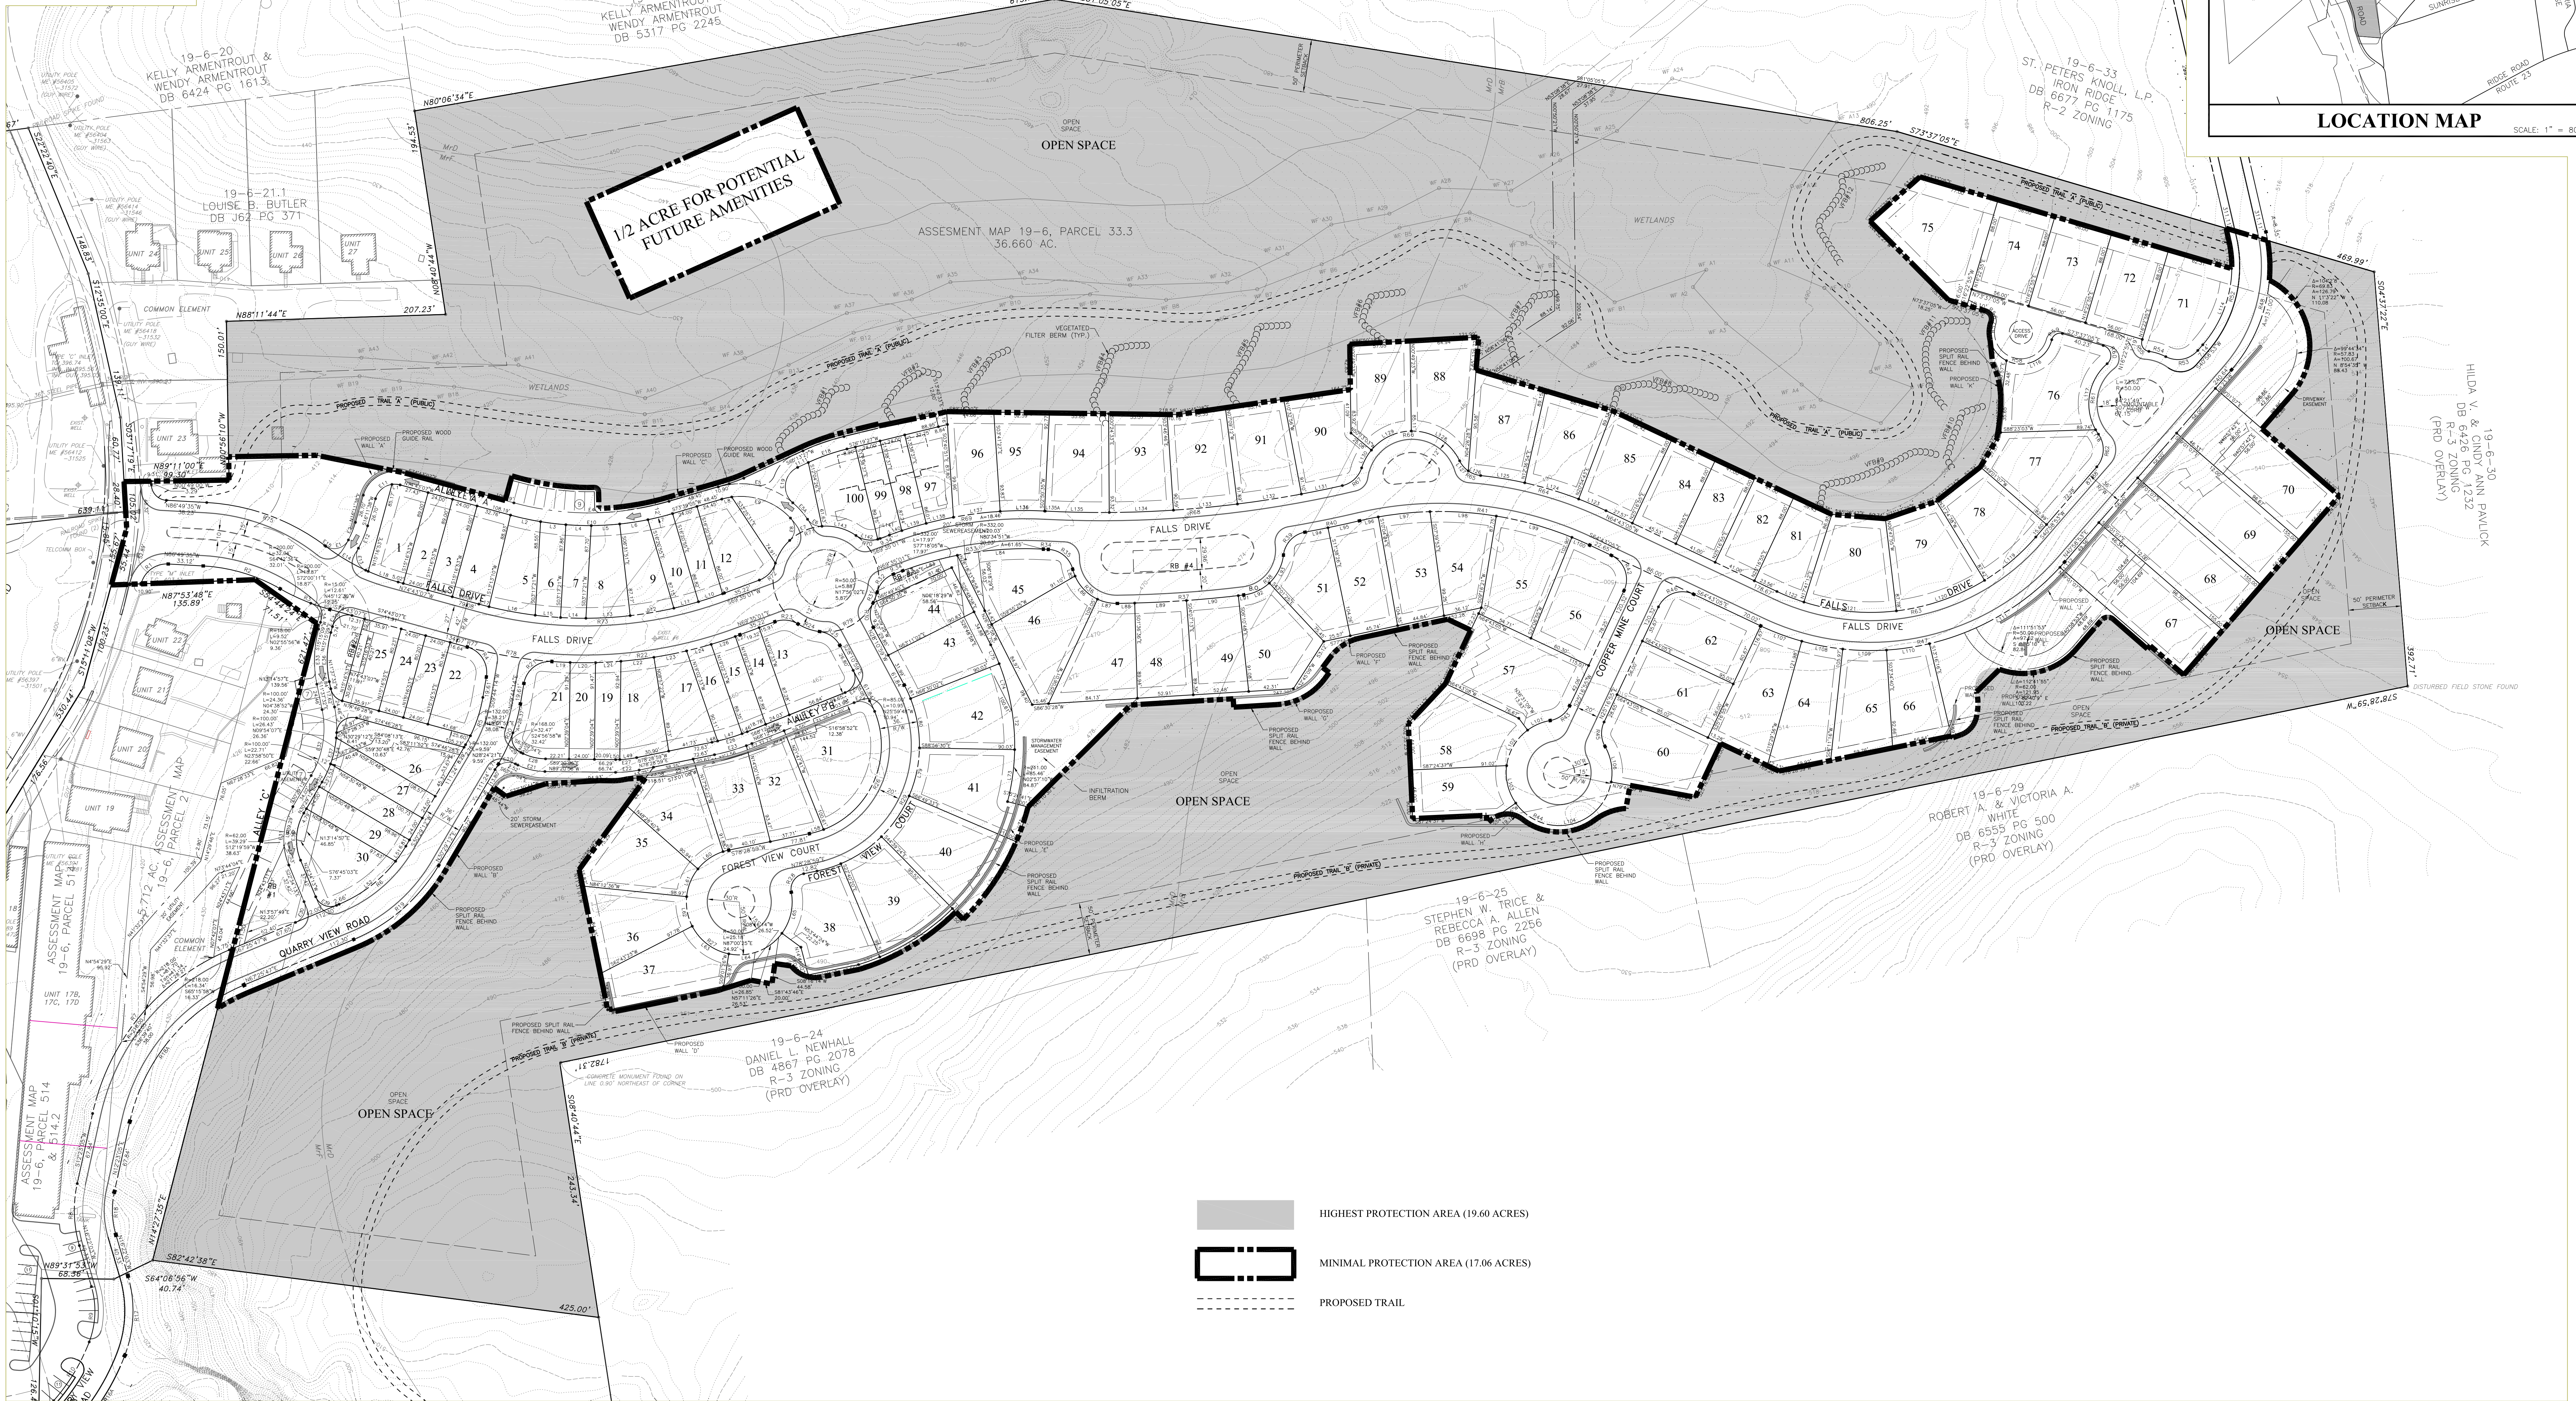


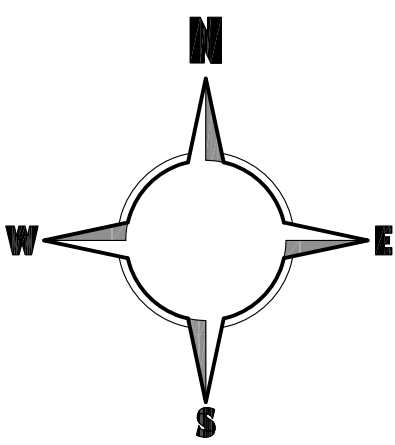

- HIGHEST PROTECTION AREA (19.60 ACRES)
- MINIMAL PROTECTION AREA (17.06 ACRES)
- PROPOSED TRAIL

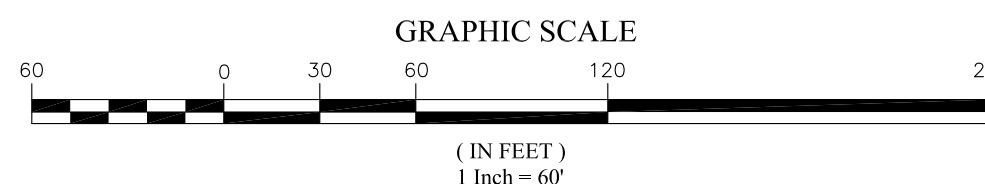

PENNSYLVANIA ONE CALL SYSTEM
PA ACT 141 REQUIRES
THREE WORKING DAYS NOTICE
SERIAL NUMBERS:
242521

PENNSYLVANIA ACT 141 REQUIREMENTS:
EARTH ENTERPRISES DOES NOT GUARANTEE THE ACCURACY OF THE
LOCATIONS FOR EXISTING SUBSURFACE UTILITY STRUCTURES SHOWN
ON THIS PLAN. THE CONTRACTOR SHALL VERIFY THE LOCATION AND DEPTH OF ALL EXISTING
UTILITIES AND STRUCTURES BEFORE THE START OF WORK.

Rev.	Date	Description
French & Pickering Creeks Trust Conservation Easement		
Conservation Plan for Granite Village at Saint Peters		
Warwick Township .. Chester County .. Pennsylvania		
Project: 10001		SHEET 1 of 01
Date: 10/09/2007		
Scale: 1" = 60'		
Drawn: TAH		
Checked: RDO		
Earth Design Group 1345 Haves Hill Road, Phoenixville, PA 19460 (P) 610.935.9200 (F) 610.935.9201		